



APTAKER | & ASSOCIATES



Artists Impression



27C Manor Rd Hornsby NSW

4 3 2

Superb Lifestyle Opportunity in Quiet Leafy Enclave

Positioned on Hornsby's north side, near a nature lover's bushland paradise and within just 5mins drive of Hornsby station, this generous parcel of land (610sqm approx.) offers outstanding scope to build your dream home (STCA).

The serviced site includes a newly completed driveway and curbing, while the serene neighbourhood is popular with families looking to enjoy the lifestyle benefits that come with a location that's wonderfully secluded yet easily accessible to all conveniences.


Near Berowra Valley National Park and the renowned Blue Gum Walk, this premium block is only a short drive to Westfield Shopping Centre and the train station and in the

Land Size : 610 sqm
View : <https://www.andrealestate.com.au/sale/nsw/north-shore-upper/hornsby/residential/house/7443576>



Sash Aptaker
1300 263 765

<https://www.andrealestate.com.au>

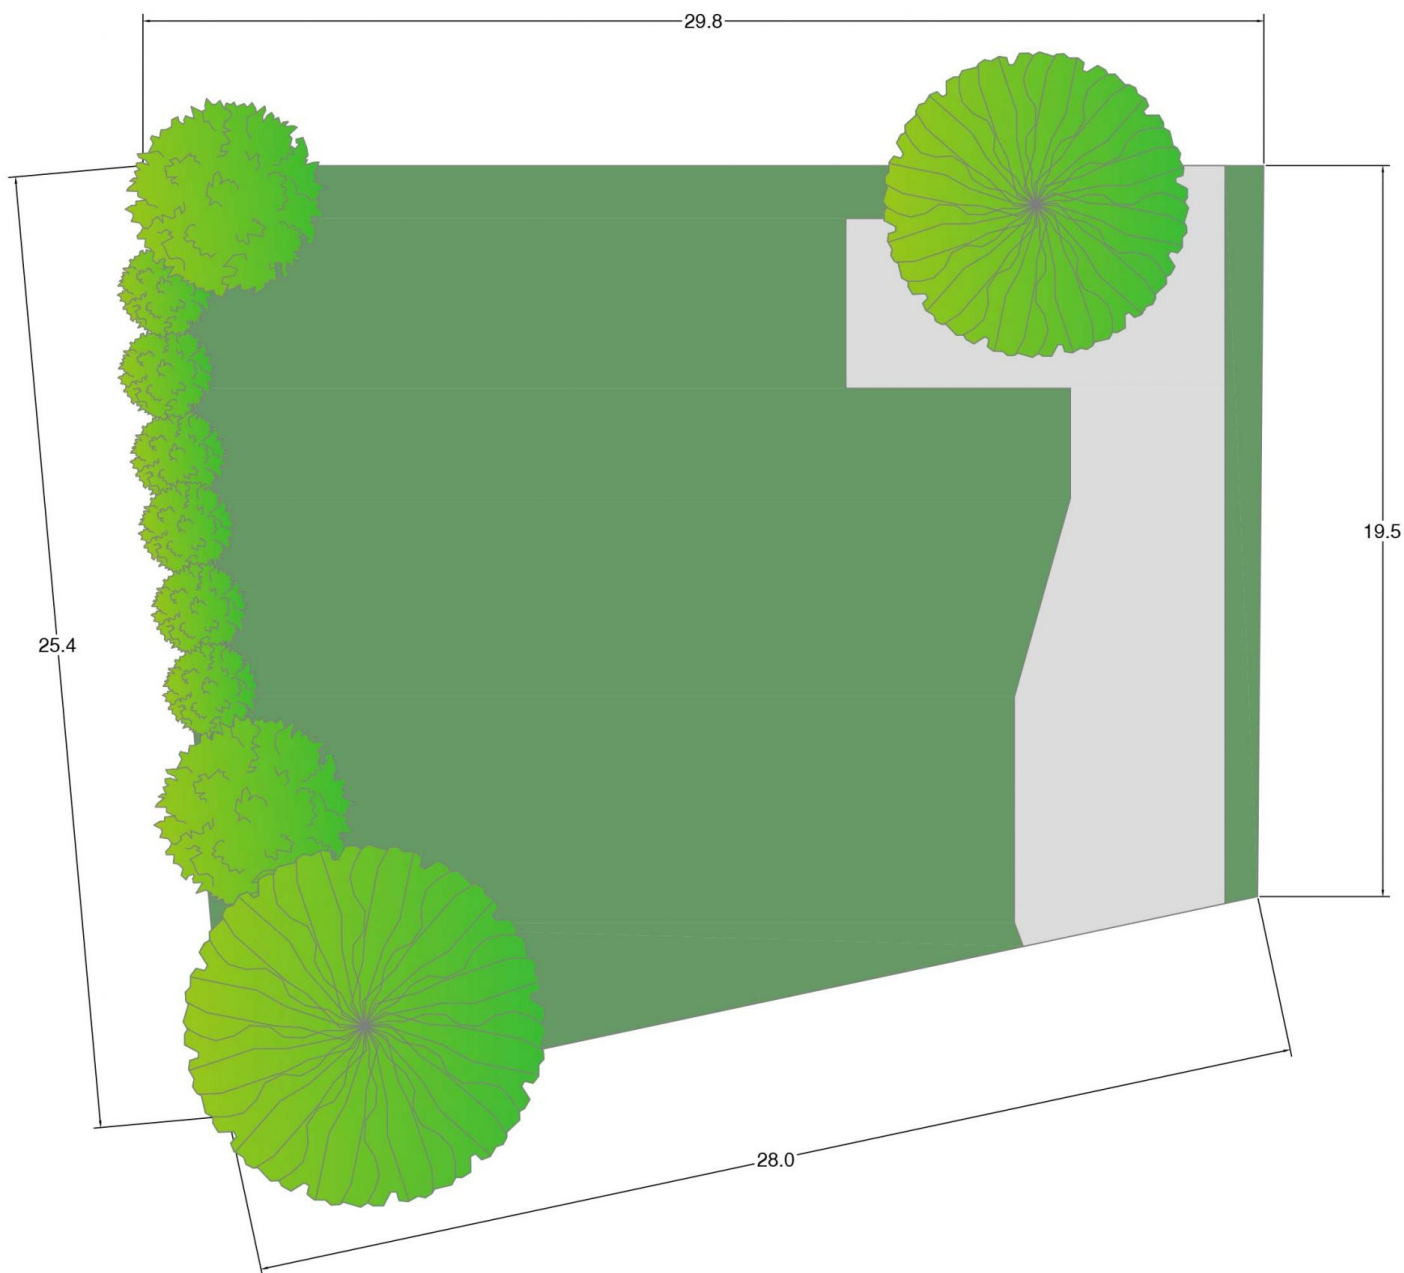

HORNSBY

27C MANOR ROAD

* SITE AREA APPROX 610m²

*PLANS SHOWN ONLY INDICATIVE OF LAYOUT. DIMENSIONS ARE APPROXIMATE.

Floor plan supplied by V-Mark Design Pty Ltd. This floor plan is provided for indicative purposes only.

Measurements are approximate and not to scale. The vendor, agency and supplier will accept no liability for its accuracy. Interested parties are advised to make their own independent enquiries.



0 1 2 3 4 5 SCALE (METRES)

HORNSBY

27C MANOR ROAD

* SITE AREA APPROX 610m²

*PLANS SHOWN ONLY INDICATIVE OF LAYOUT. DIMENSIONS ARE APPROXIMATE.

Floor plan supplied by V-Mark Design Pty Ltd. This floor plan is provided for indicative purposes only.

Measurements are approximate and not to scale. The vendor, agency and supplier will accept no liability for its accuracy. Interested parties are advised to make their own independent enquiries.